


N261 connections view

N261 Top View

REG 191/11 connector

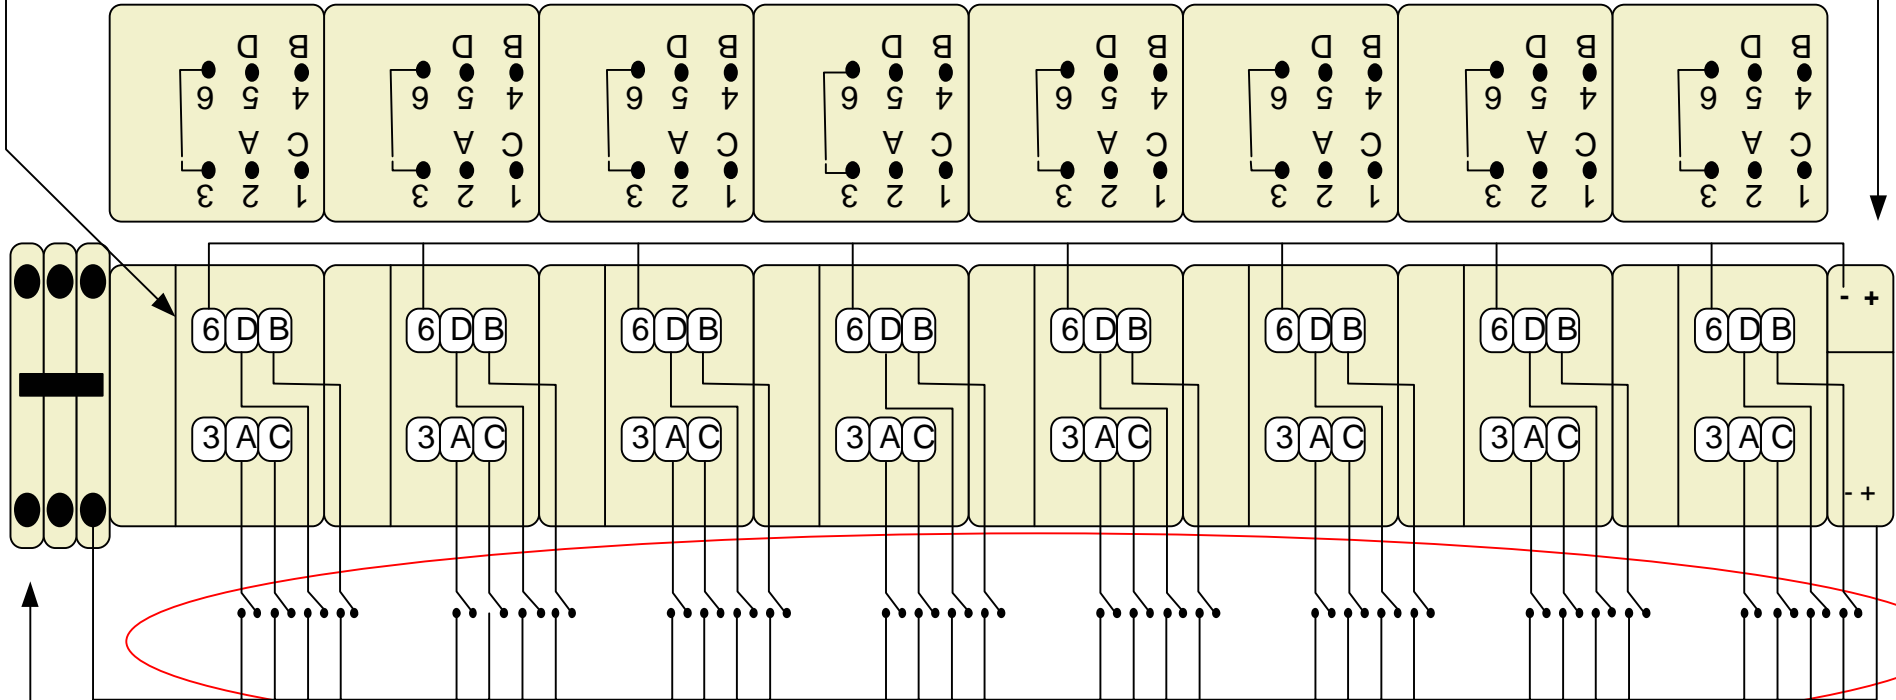

Terminal blocks

External dry contacts

PROJECT NAME :	
-	
DRAWING TITLE :	
N261 Binary inputs wiring	
DATE :	DRAWING NO.
8/2005	